



Application No: CH/21/0438



Location: 35, Greenwood Park, Pye Green, Cannock, WS12 4DQ

Proposal: Two x two storey side extensions and a single storey rear extension to create (in part) a self contained 1 bedroom annex and other domestic extensions to the host dwelling

ITEM NO. 6.14





Location Plan

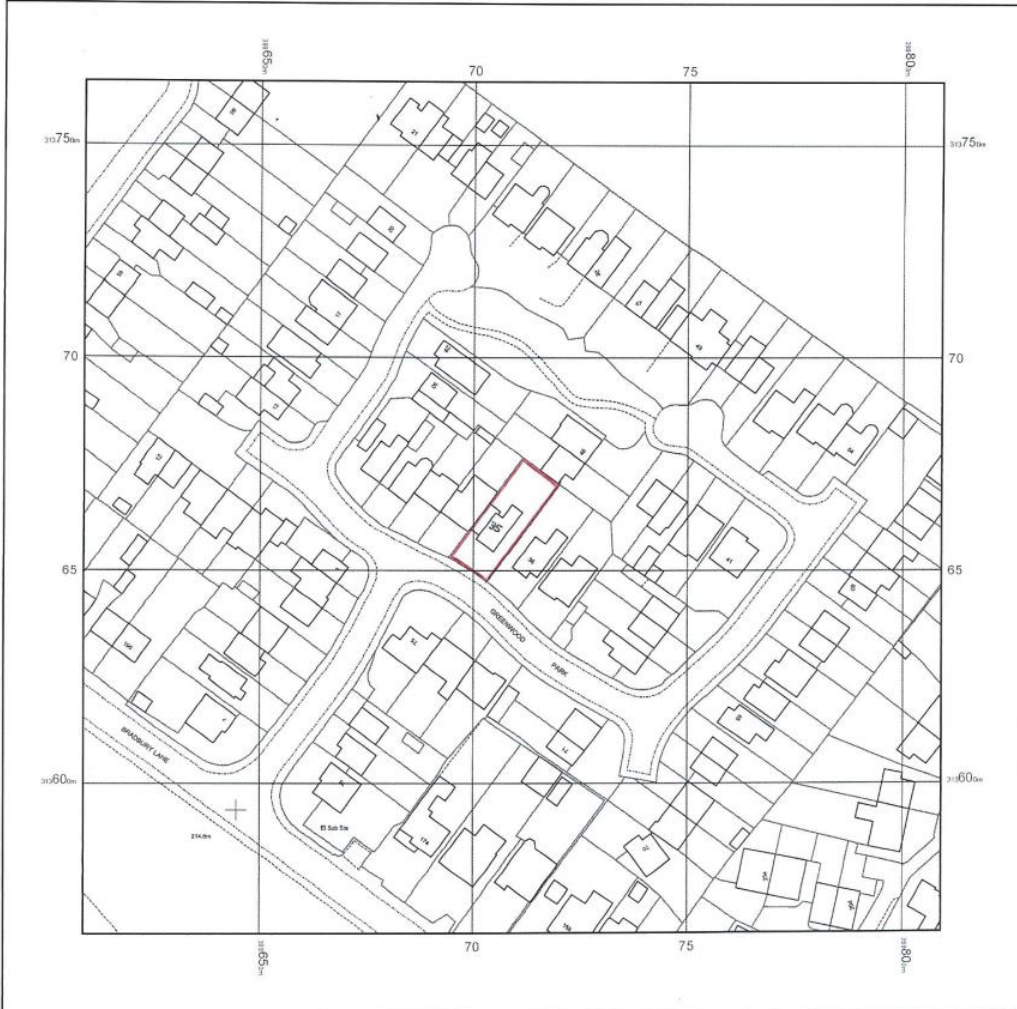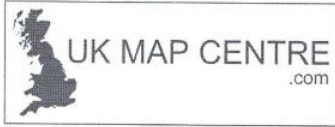

© Crown copyright and database rights 2019 Ordnance Survey 100048957. The representation of road, track or path is no evidence of a boundary or right of way. The representation of features as lines is no evidence of a property boundary.

Supplied by: www.ukmapcentre.com
Serial No: 155462
Centre Coordinates: 399709, 313665
Production Date: 05/02/2019 15:59:06


Block Plan

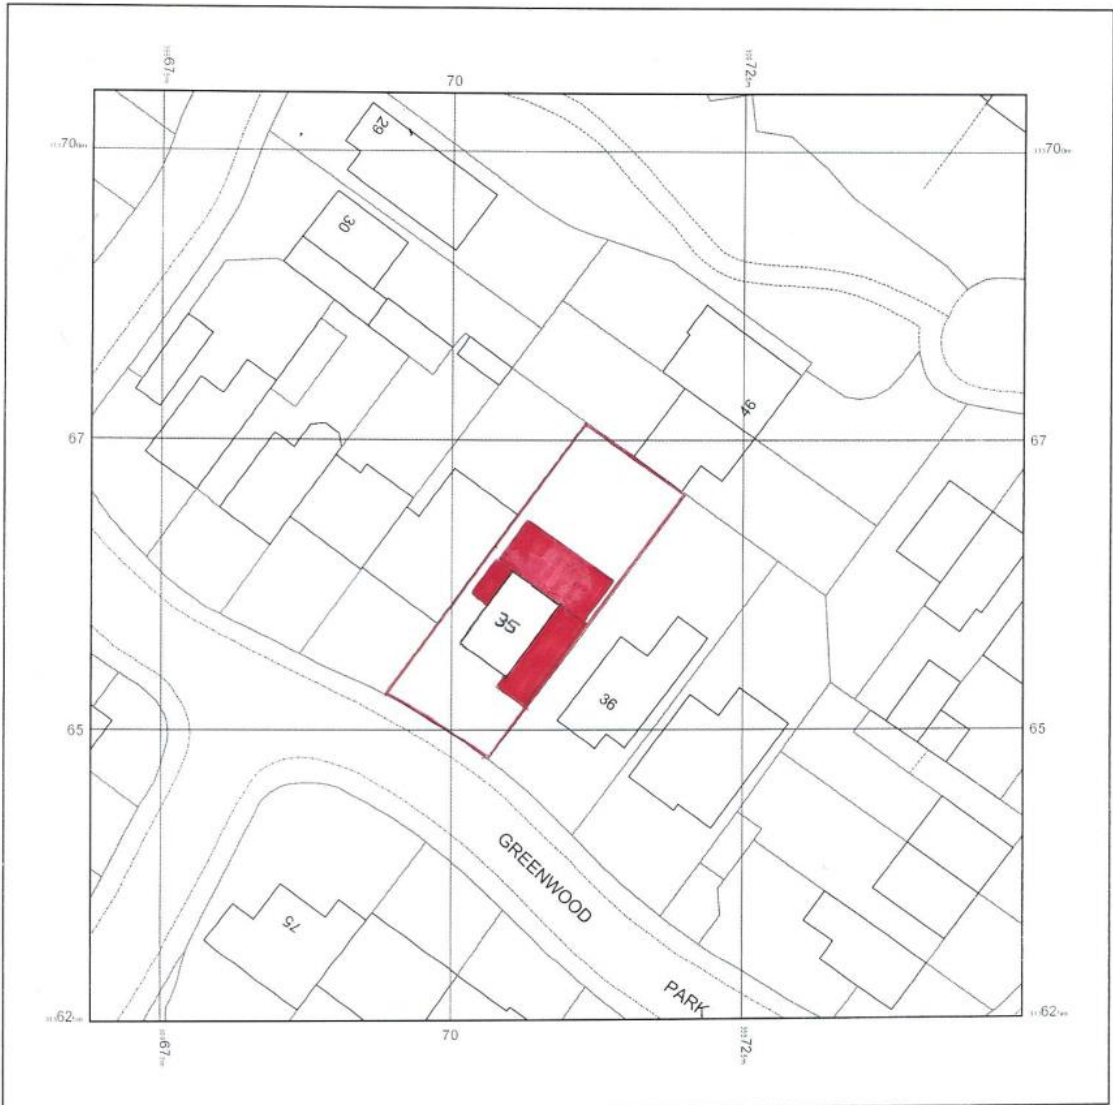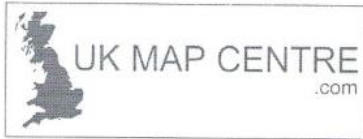


© Crown copyright and database rights 2019 Ordnance Survey 100048957. The representation of road, track or path is no evidence of a boundary or right of way. The representation of features as lines is no evidence of a property boundary.

Supplied by: www.ukmapcentre.com
Serial No: 155463
Centre Coordinates: 399709.313665
Production Date: 05/02/2019 15:59:16


Existing Floor Plans

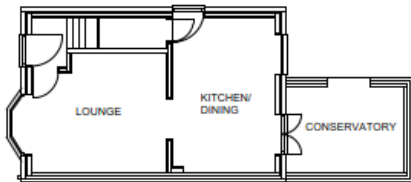

EXISTING GROUND FLOOR

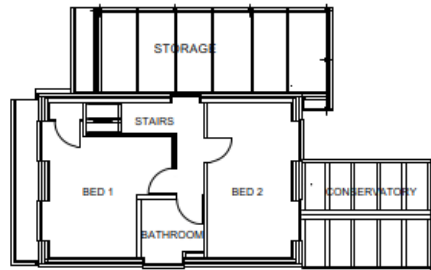

EXISTING FIRST FLOOR

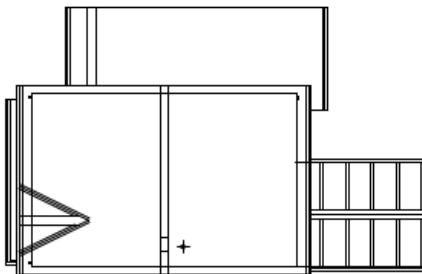


EXISTING ROOF PLAN

PLANNING PERMISSION			
TITLE: EXISTING FLOOR PLANS & ROOF PLAN - OCTOBER 2021			
SITE ADDRESS: 35 GREENWOOD PARK, HEDNESFORD, CANNOCK, WS12 4DQ			
SIZE A3	SCALE 1:100	DWG NO AN-PP-002	REV -


Existing Elevations




Existing Front Elevation

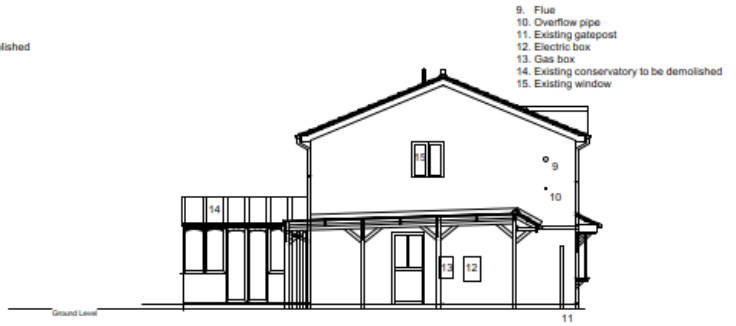

Existing Side Elevation No 34

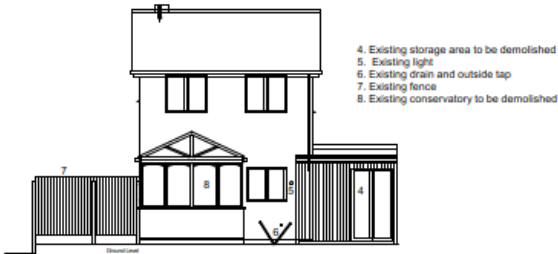


Existing Rear Elevation

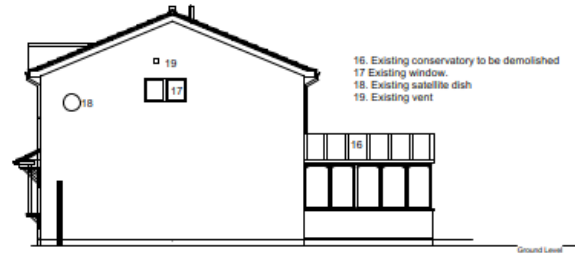


Existing Side Elevation No 36

PLANNING PERMISSION			
TITLE: EXISTING ELEVATIONS - OCTOBER 2021			
SITE ADDRESS: 35 GREENWOOD PARK, HEDNESFORD, CANNOCK, WS12 4DQ			
SIZE A3	SCALE 1:100	DWG NO AN-PP-001	REV -


Proposed Floor Plans

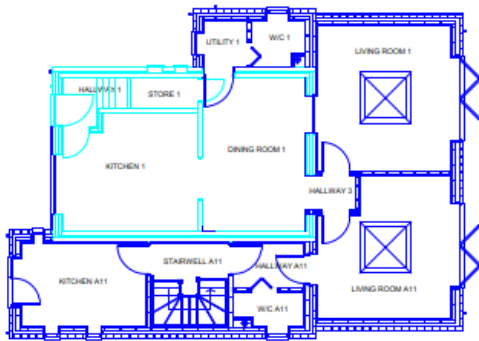

Proposed Ground Floor Plan

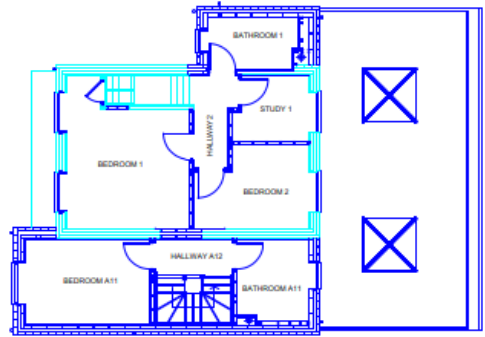

Proposed First Floor Plan

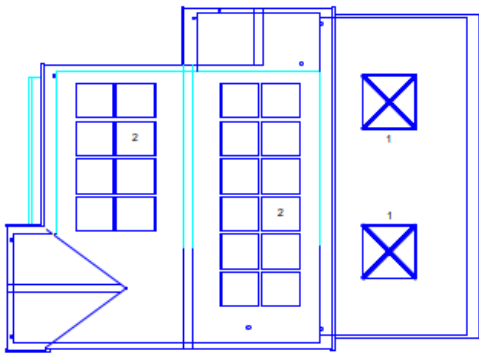


Proposed Roof Plan

Notes:


- 1. Roof lantern - Anthracite finish
- 2. Solar panels

PLANNING PERMISSION			
TITLE: PROPOSED FLOOR & ROOF PLANS		DATE: OCT 2021	
SITE ADDRESS: 35 GREENWOOD PARK, HEDNESFORD, CANNOCK, WS12 4DQ			
SIZE A3	SCALE 1:100	DWG NO AN-PP-004	REV -


Proposed Elevations

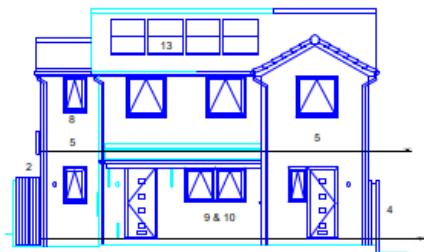


PROPOSED FRONT ELEVATION

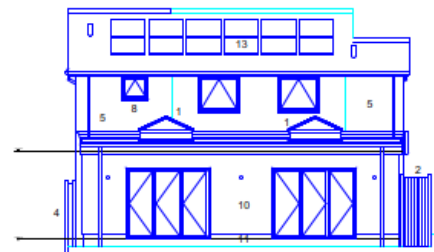

PROPOSED REAR ELEVATION

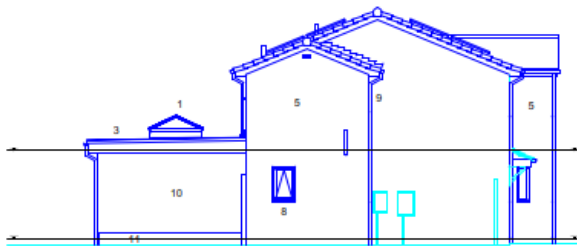

PROPOSED SIDE ELEVATION NO.34

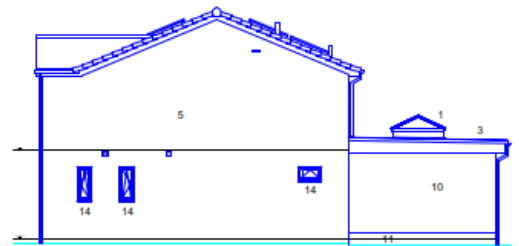

PROPOSED SIDE ELEVATION NO.36

Notes:

- 1. Roof lantern - Anthracite finish
- 2. Timber gate
- 3. Roof covering - Black Edpm or equivalent
- 4. Boundary fence
- 5. Bricks to be similar in appearance to existing
- 6. Roof tiles to be similar in appearance to existing
- 7. Doors & windows - Grey/Anthracite finished UPVC/Aluminium
- 8. Opaque glass window
- 9. Aperture infill
- 10. Rendered finish - White/Off white finish
- 11. Blue Class B engineering brick
- 12. Fascias, soffits, guttering & downpipes - Anthracite finish
- 13. Solar panels
- 14. Tilt & turn window - Opaque glass

PLANNING PERMISSION			
TITLE: PROPOSED ELEVATIONS		DATE: OCT 2021	
SITE ADDRESS: 35 GREENWOOD PARK, HEDNESFORD, CANNOCK, WS12 4DQ			
SIZE A3	SCALE 1:100	DWG NO AN-PP-003	REV -