


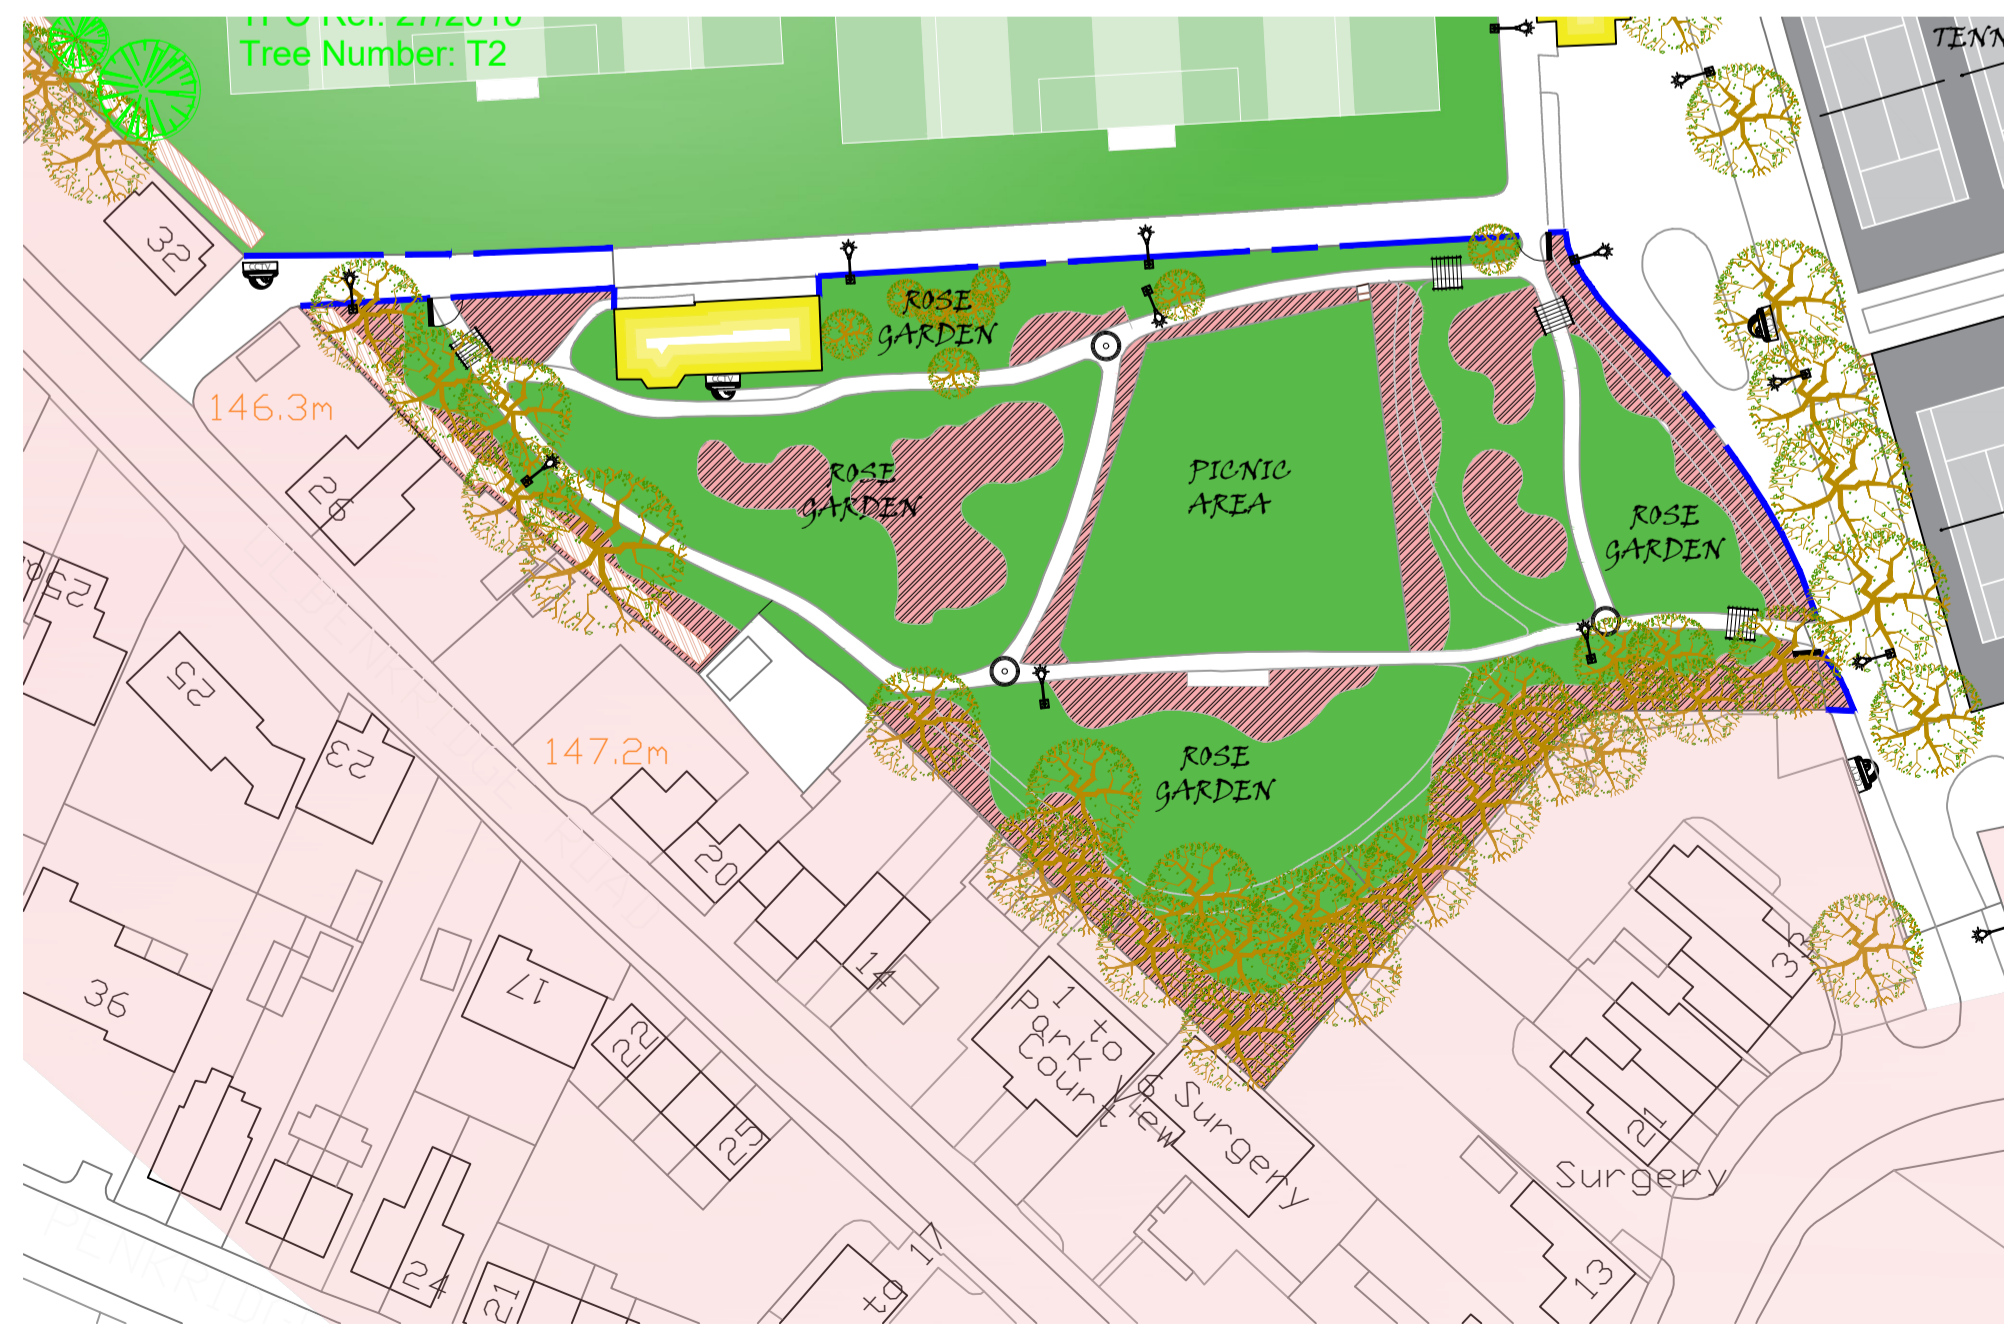








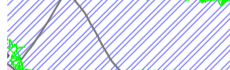








# CANNOCK PARK MASTERPLAN


Rose Garden design -  
Scale 1:750 @A0



Play area design - Scale 1:750 @A0

key:

-  Site boundary
-  Existing buildings still in use / to be refurbished.
-  Protected trees - via Tree Preservation Order
-  Protected woodland trees - via Tree Preservation Order
-  Ornamental shrub planting
-  Wildflower planting areas
-  3m wide pedestrian and cycle pathway
-  CCTV Cameras
-  Ornamental fencing and electronic gates to rose garden
-  Land in ownership of third party
-  Existing council trees
-  Football pitches to be retained
-  Existing and new play areas
-  Native hedgerow planting - existing and proposed
-  compacted gravel pathways min 1.5m width
-  New secure boundary fencing with integral gates
-  Additional street lighting on timer for early evenings
-  New recycled plastic pergolas and art features

 <p>Cannock Chase COUNCIL</p> <p>Civic Centre PO Box 28 Beech Road Cannock Staffordshire WS11 1HQ</p> <p>Tel: (01543) 462621 Fax: (01543) 462317 www.cannockchase.gov.uk</p>	Scheme: Cannock Park - Cannock	
	Draft - Masterplan	
	Drawing Title: Masterplan Development	
	For consultation purposes only	
	Drawing No: ST/8/CA/6/MP - 002	Scale: Various @ A1
Drawn By: CwD / DC	Date: 20th September 2023	
Checked By: TBC	Date: TBC	