


cont

THIS PARCEL ALONG WITH N^o 1 to 7 FORGE ROW COTTAGES OUR LAND IS ADJACENT TO N^o 1. WE WOULD THEREFORE ASK IF WE COULD BE REMOVED FROM GREENBELT STATUS TO ENABLE US TO SELFBUILD ON R39 A FULLY SERVICED SITE WITH EXISTING FACILITIES IN PLACE, A SUSTAINABLE ECO DETACHED HOME.

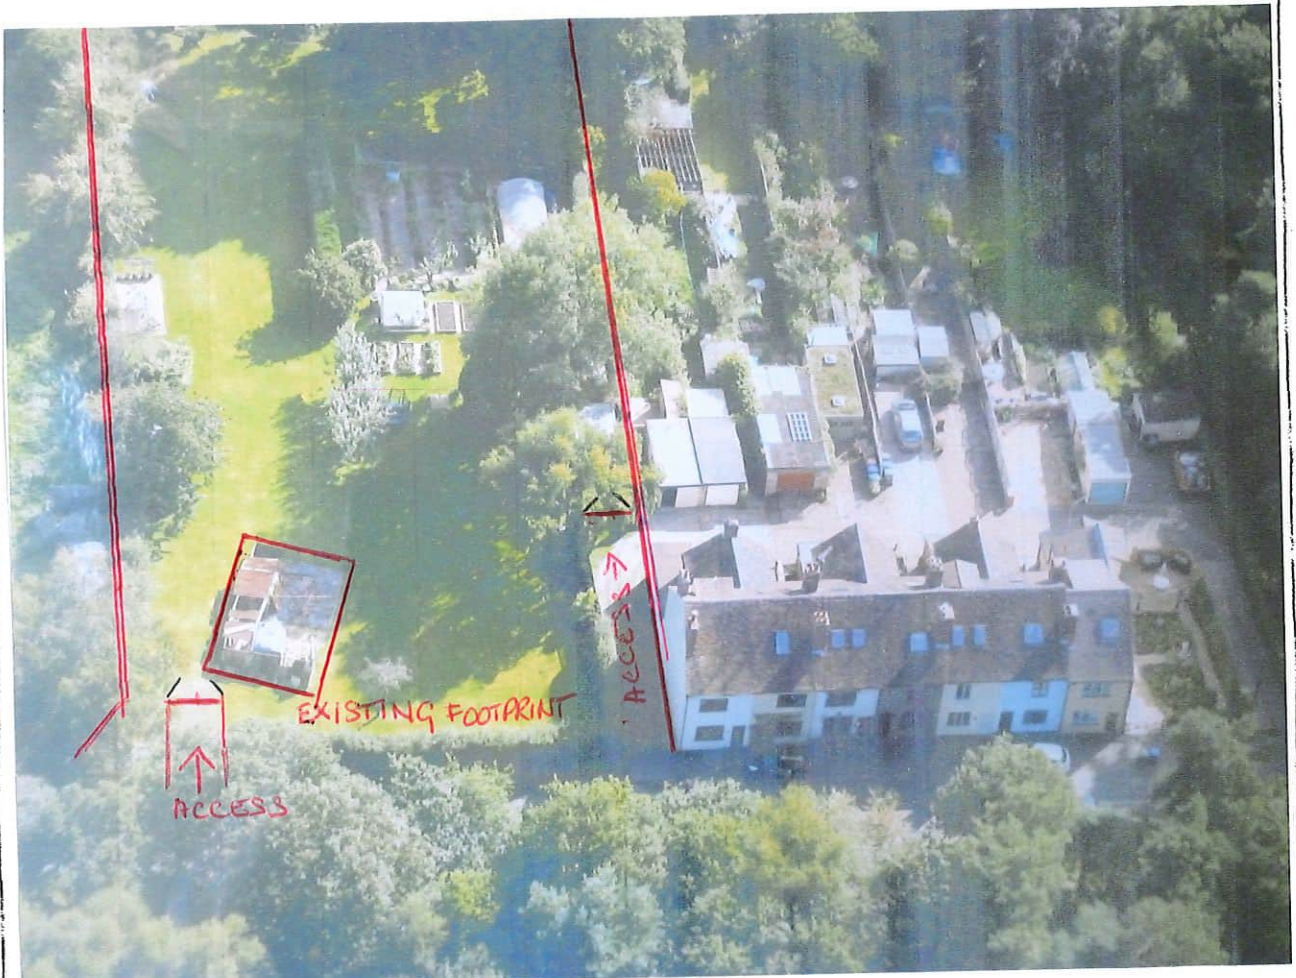

PLOT R39 BOUNDARY MARKED IN RED.




Suggested Site 41
Source: 493 Mr & Mrs. Small
Land Adjacent to Forge Row, Slitting Mill

FOR INFORMATION PURPOSES ONLY.
DO NOT COPY OR DISTRIBUTE.

2005



2

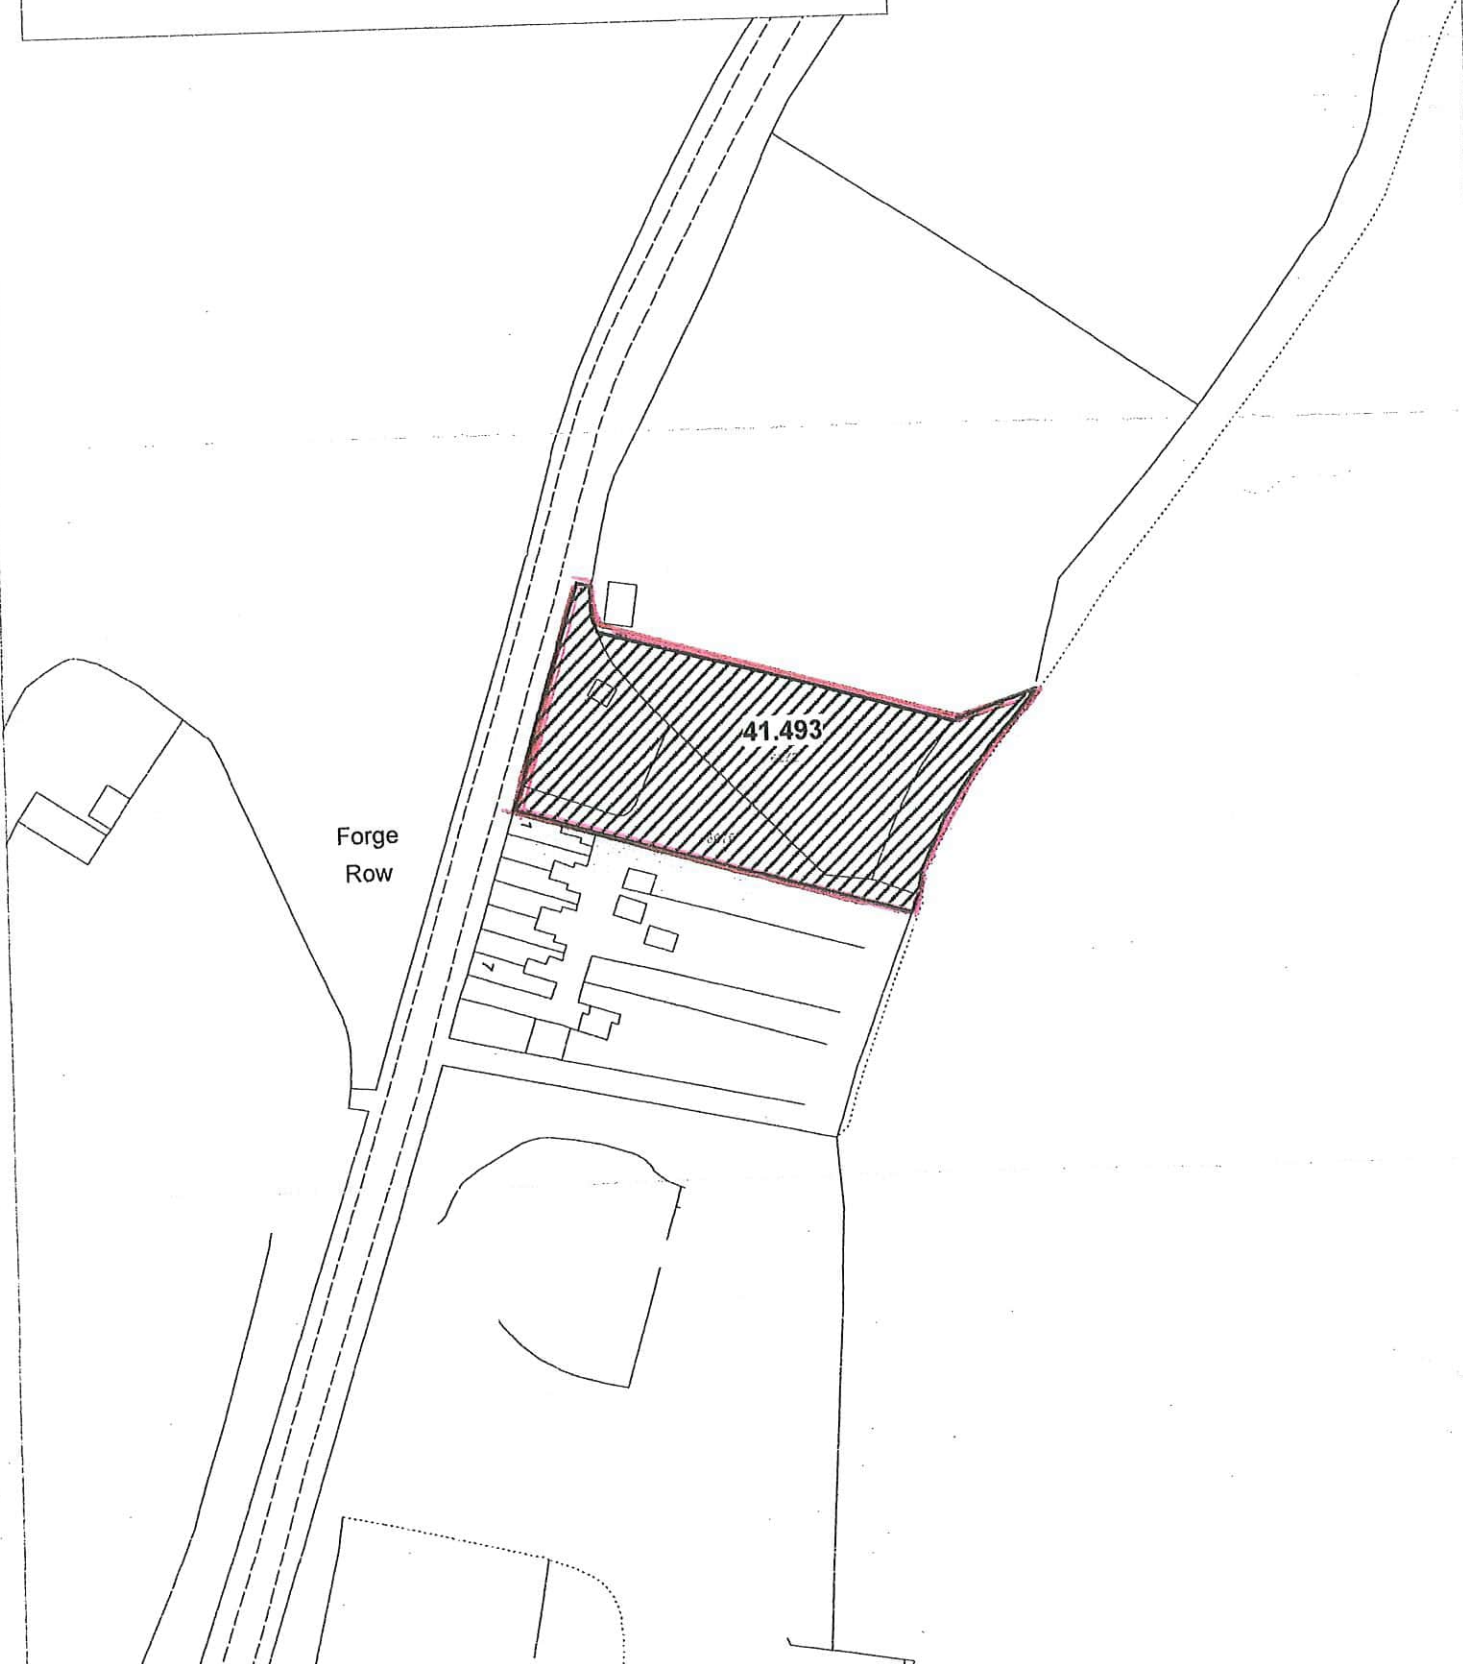

This map is reproduced from Ordnance Survey material with the permission on behalf of the controller of her Majesty's Stationery Office (c) Crown Copyright. Unauthorised reproduction infringes Crown Copyright and may lead to prosecution or civil proceedings. Cannock Chase District Council, Licence No. 100019754, (2005)

NOT TO SCALE