


# Eskrett Street, Hednesford Traffic Order Proposal

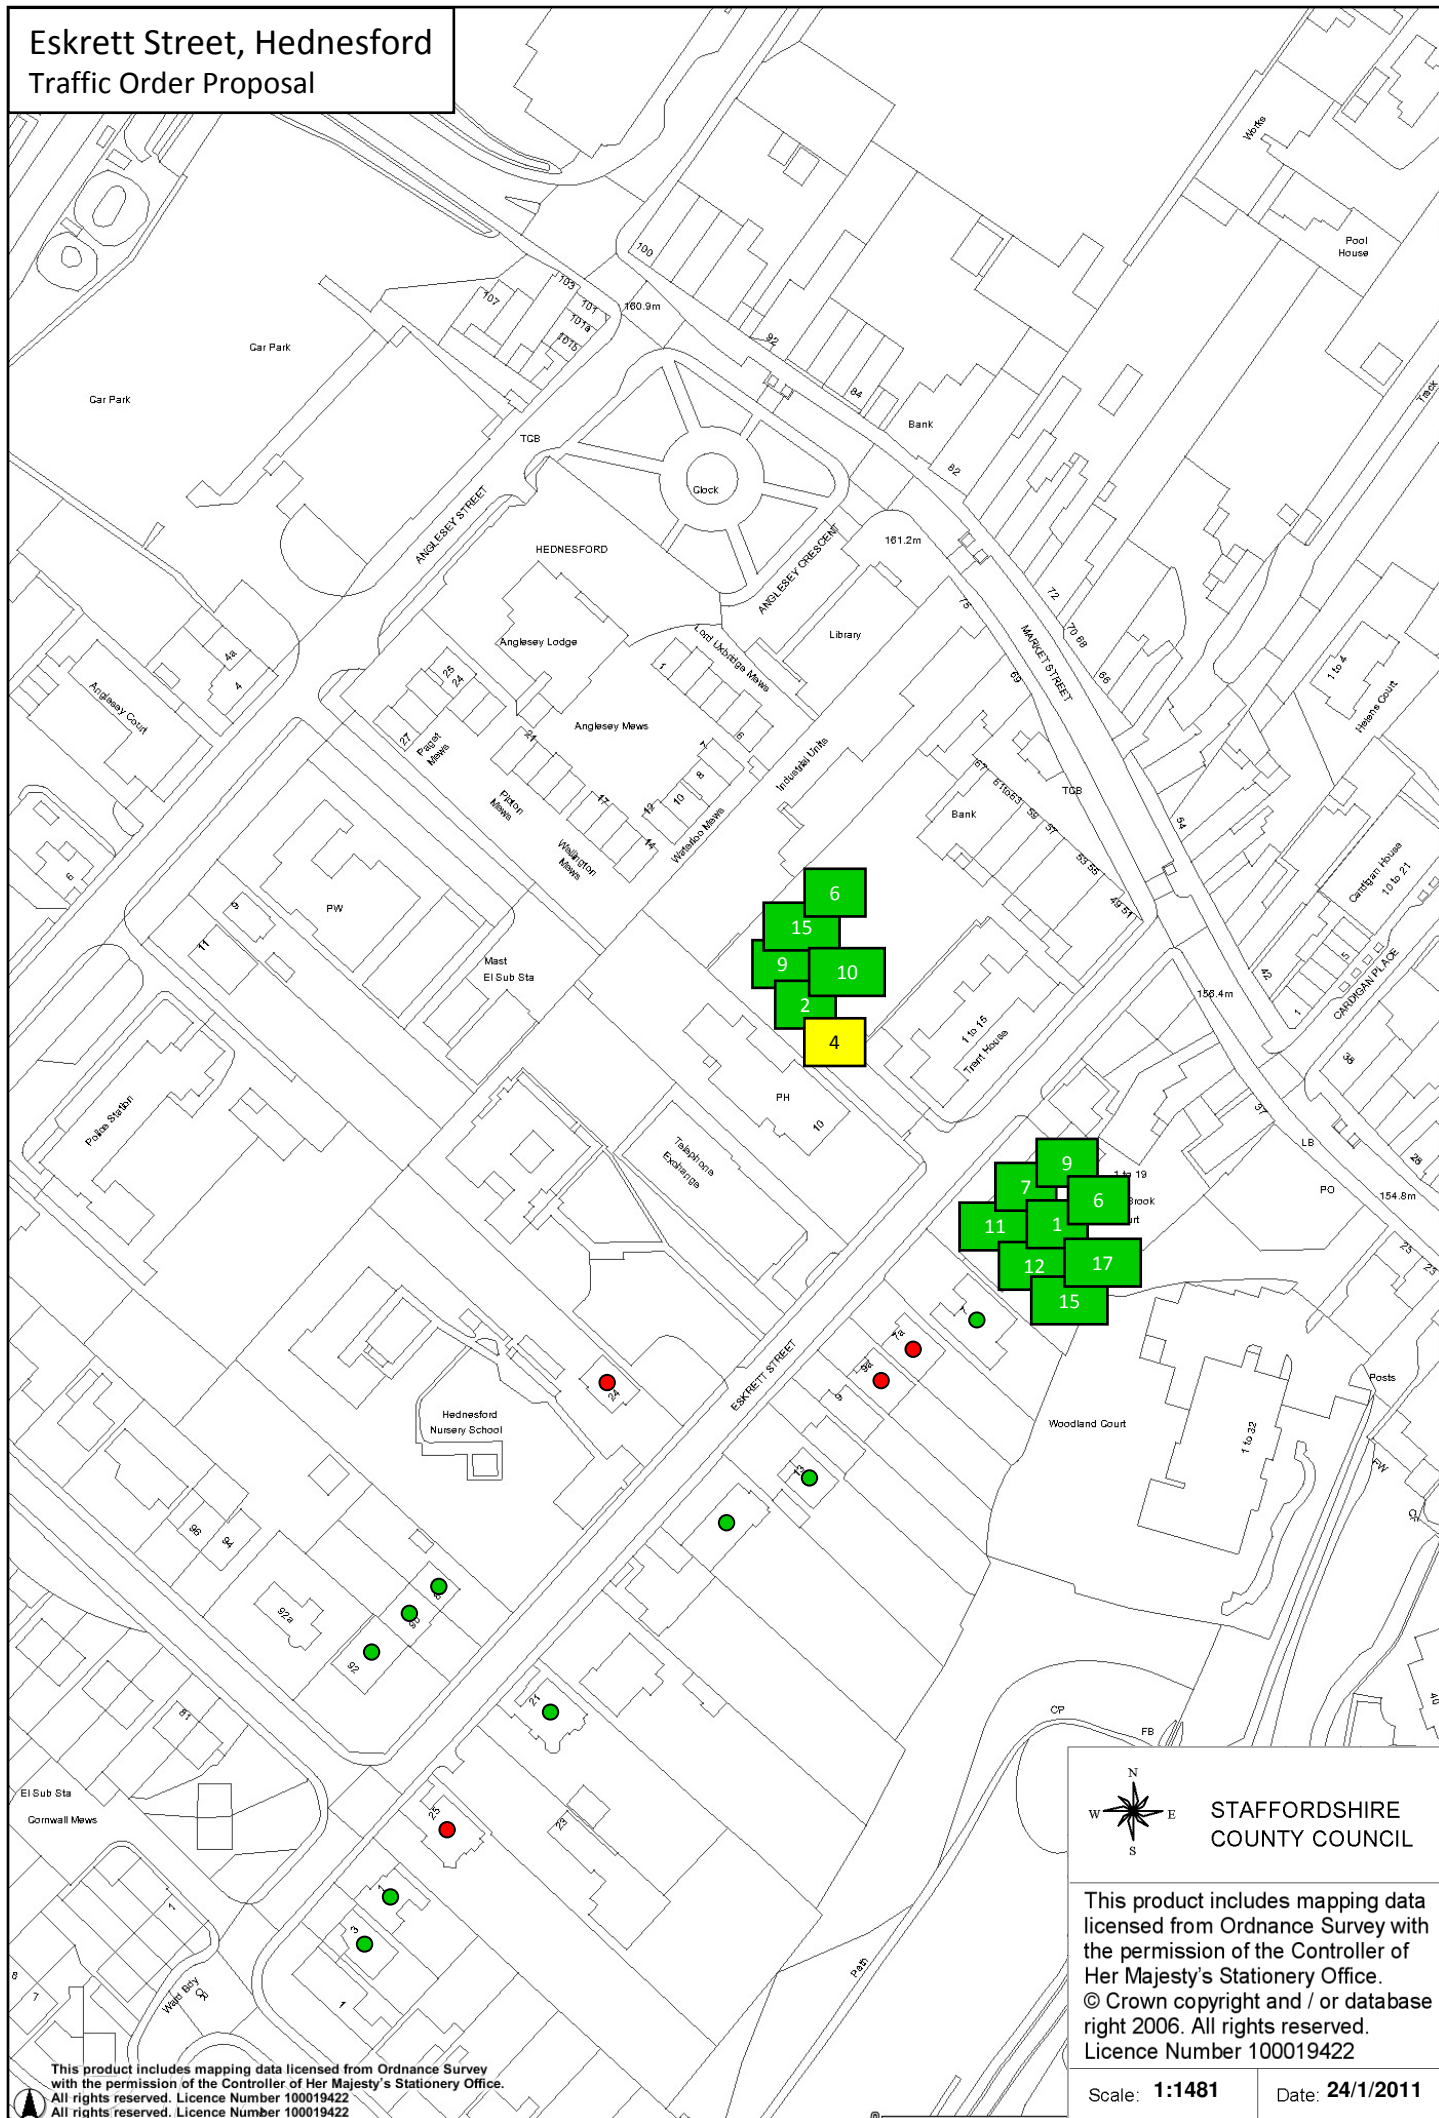

STAFFORDSHIRE  
COUNTY COUNCIL

This product includes mapping data licensed from Ordnance Survey with the permission of the Controller of Her Majesty's Stationery Office. © Crown copyright and / or database right 2006. All rights reserved. Licence Number 100019422

Scale: 1:1481

Date: 24/1/2011