




Application No: CH/21/0397

Location: Shop 10, Victorian New Hall, 81, High Green, Cannock, WS11 1BN

Proposal: Application under Section 73 of the Town & Country Planning Act 1990 to vary condition No. 4 (opening hours) of Planning Permission CH/21/0024 to extend the opening hours of the booking office

ITEM NO. 6.1

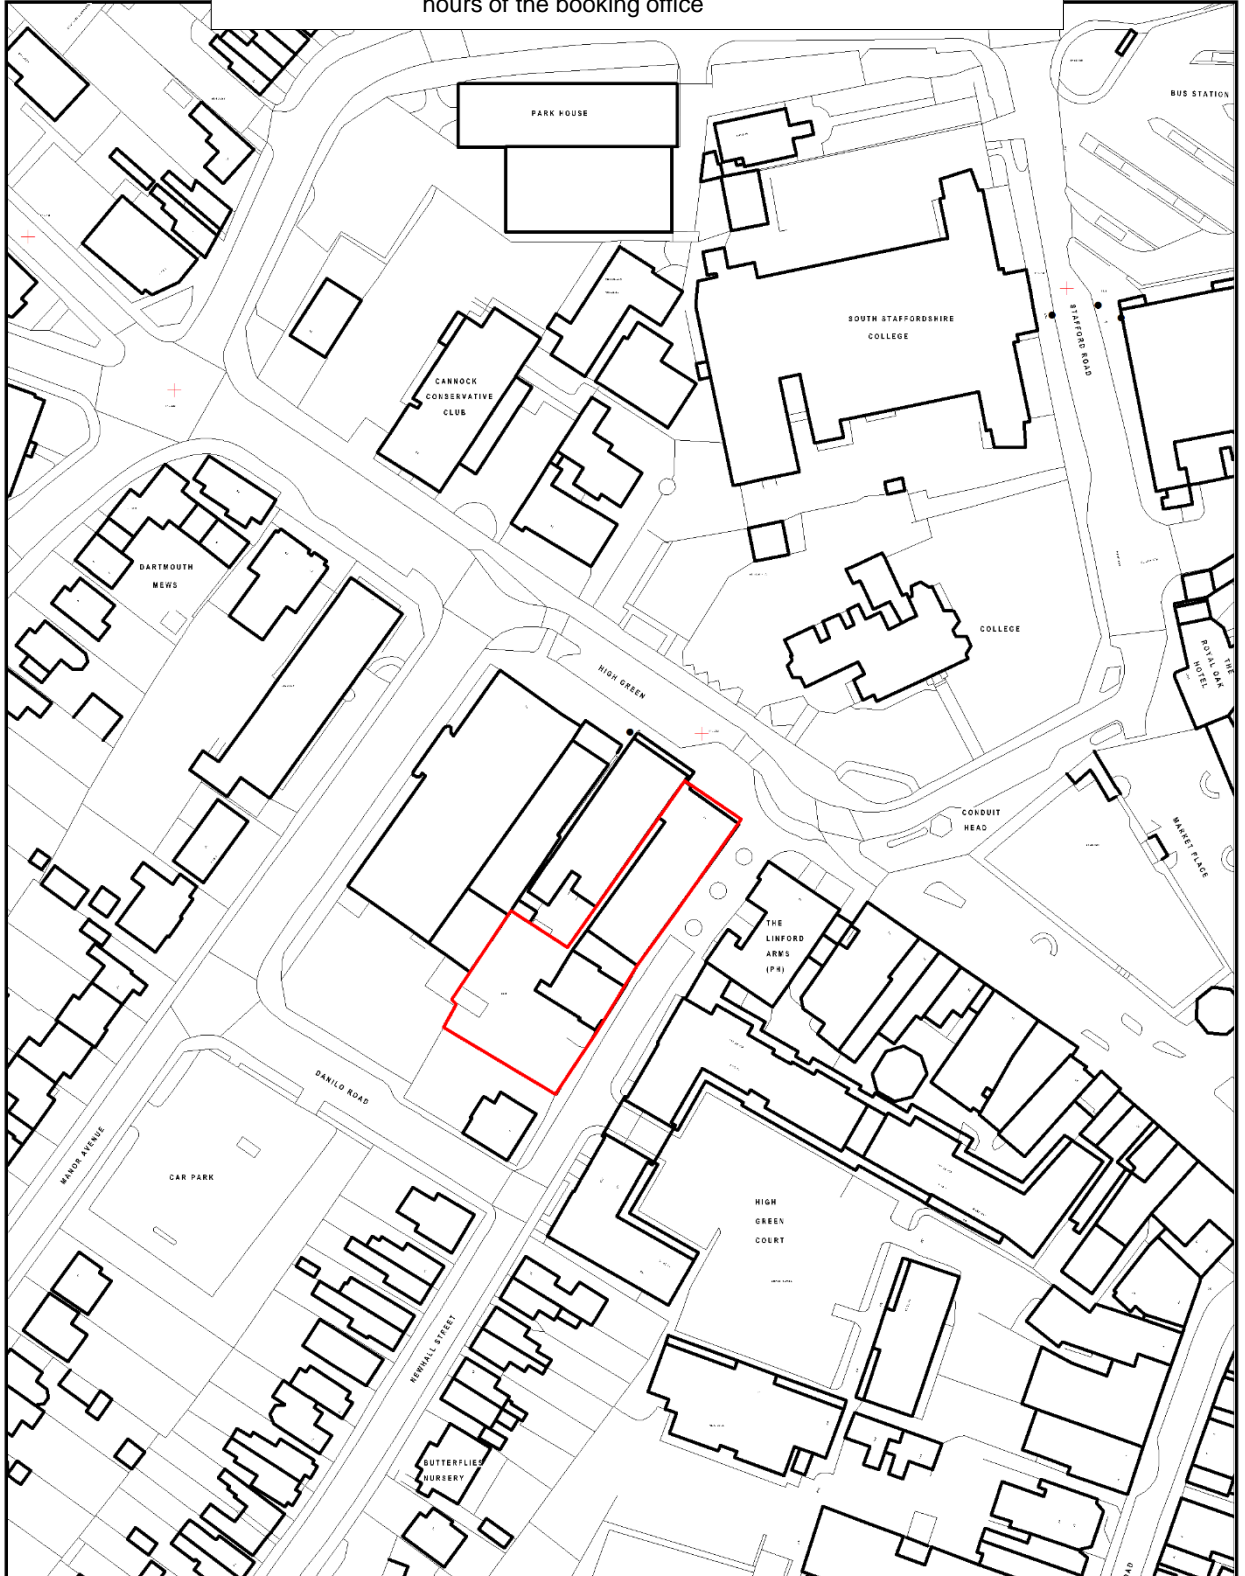


Location Plan from CH/21/0024

HM Land Registry
Official copy of
title plan

Title number **SF344177**
Ordnance Survey map reference **SJ9710SE**
Scale **1:1250**
Administrative area **Staffordshire : Cannock Chase**



©Crown Copyright. Produced by HM Land Registry. Reproduction in whole or in part is prohibited without the prior written permission of Ordnance Survey. Licence Number 100026316

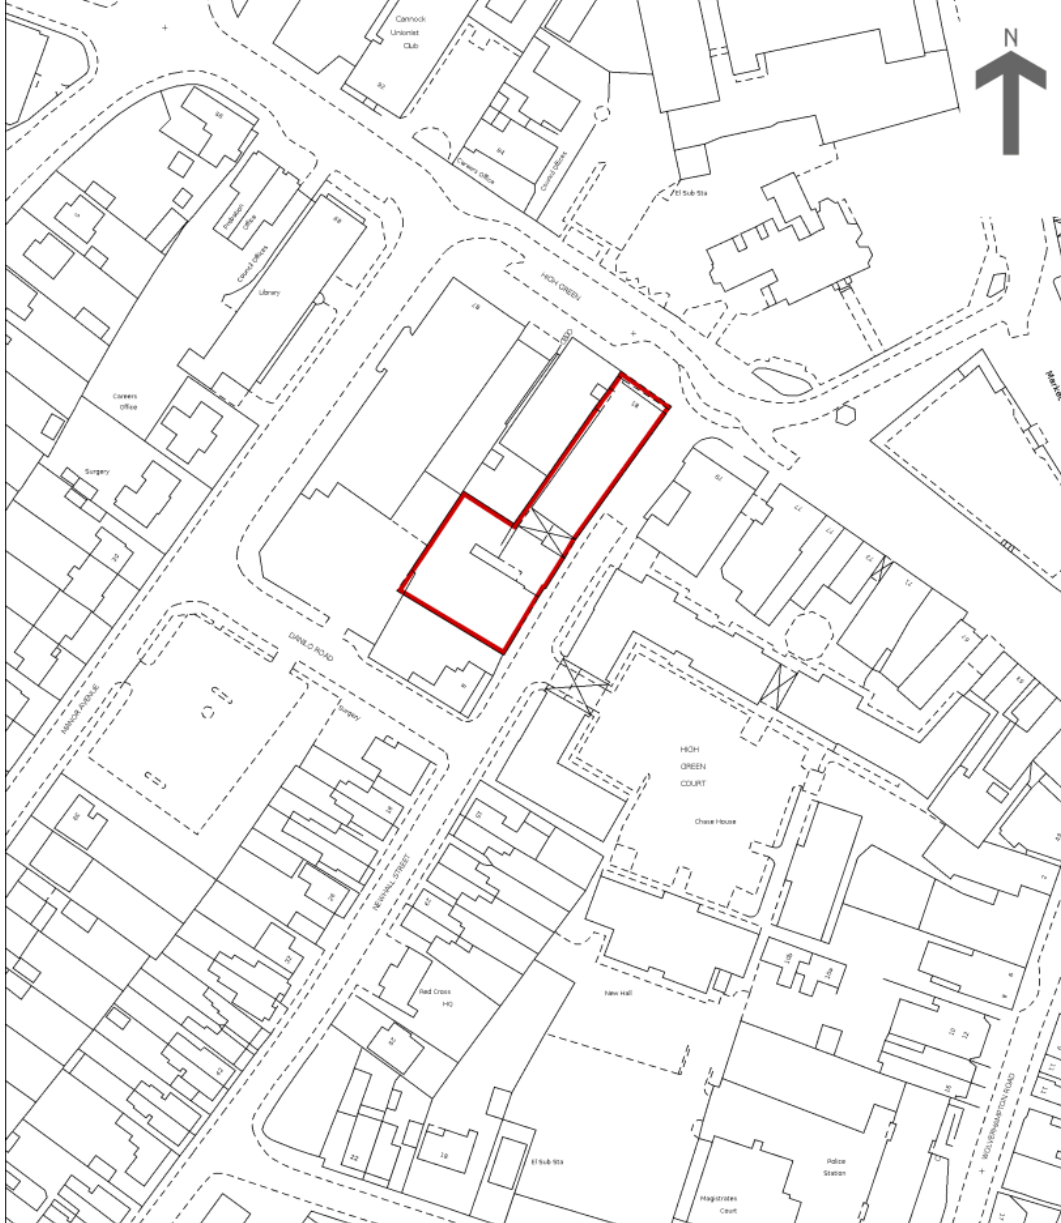

Ground Floor Plan

