







Laburnum Avenue Pathway Refurbishment - Proposed dates

Pathways programme - **Closed pathways**

	14 days Commencing 06.06.2023
	9 days Commencing 19.06.2023
	15 days Commencing 28.06.2023
	14 days Commencing 12.07.2023
	14 days Commencing 26.07.2023

 Completion week commencing 7th August 2023

Works / timing subject prevailing weather conditions

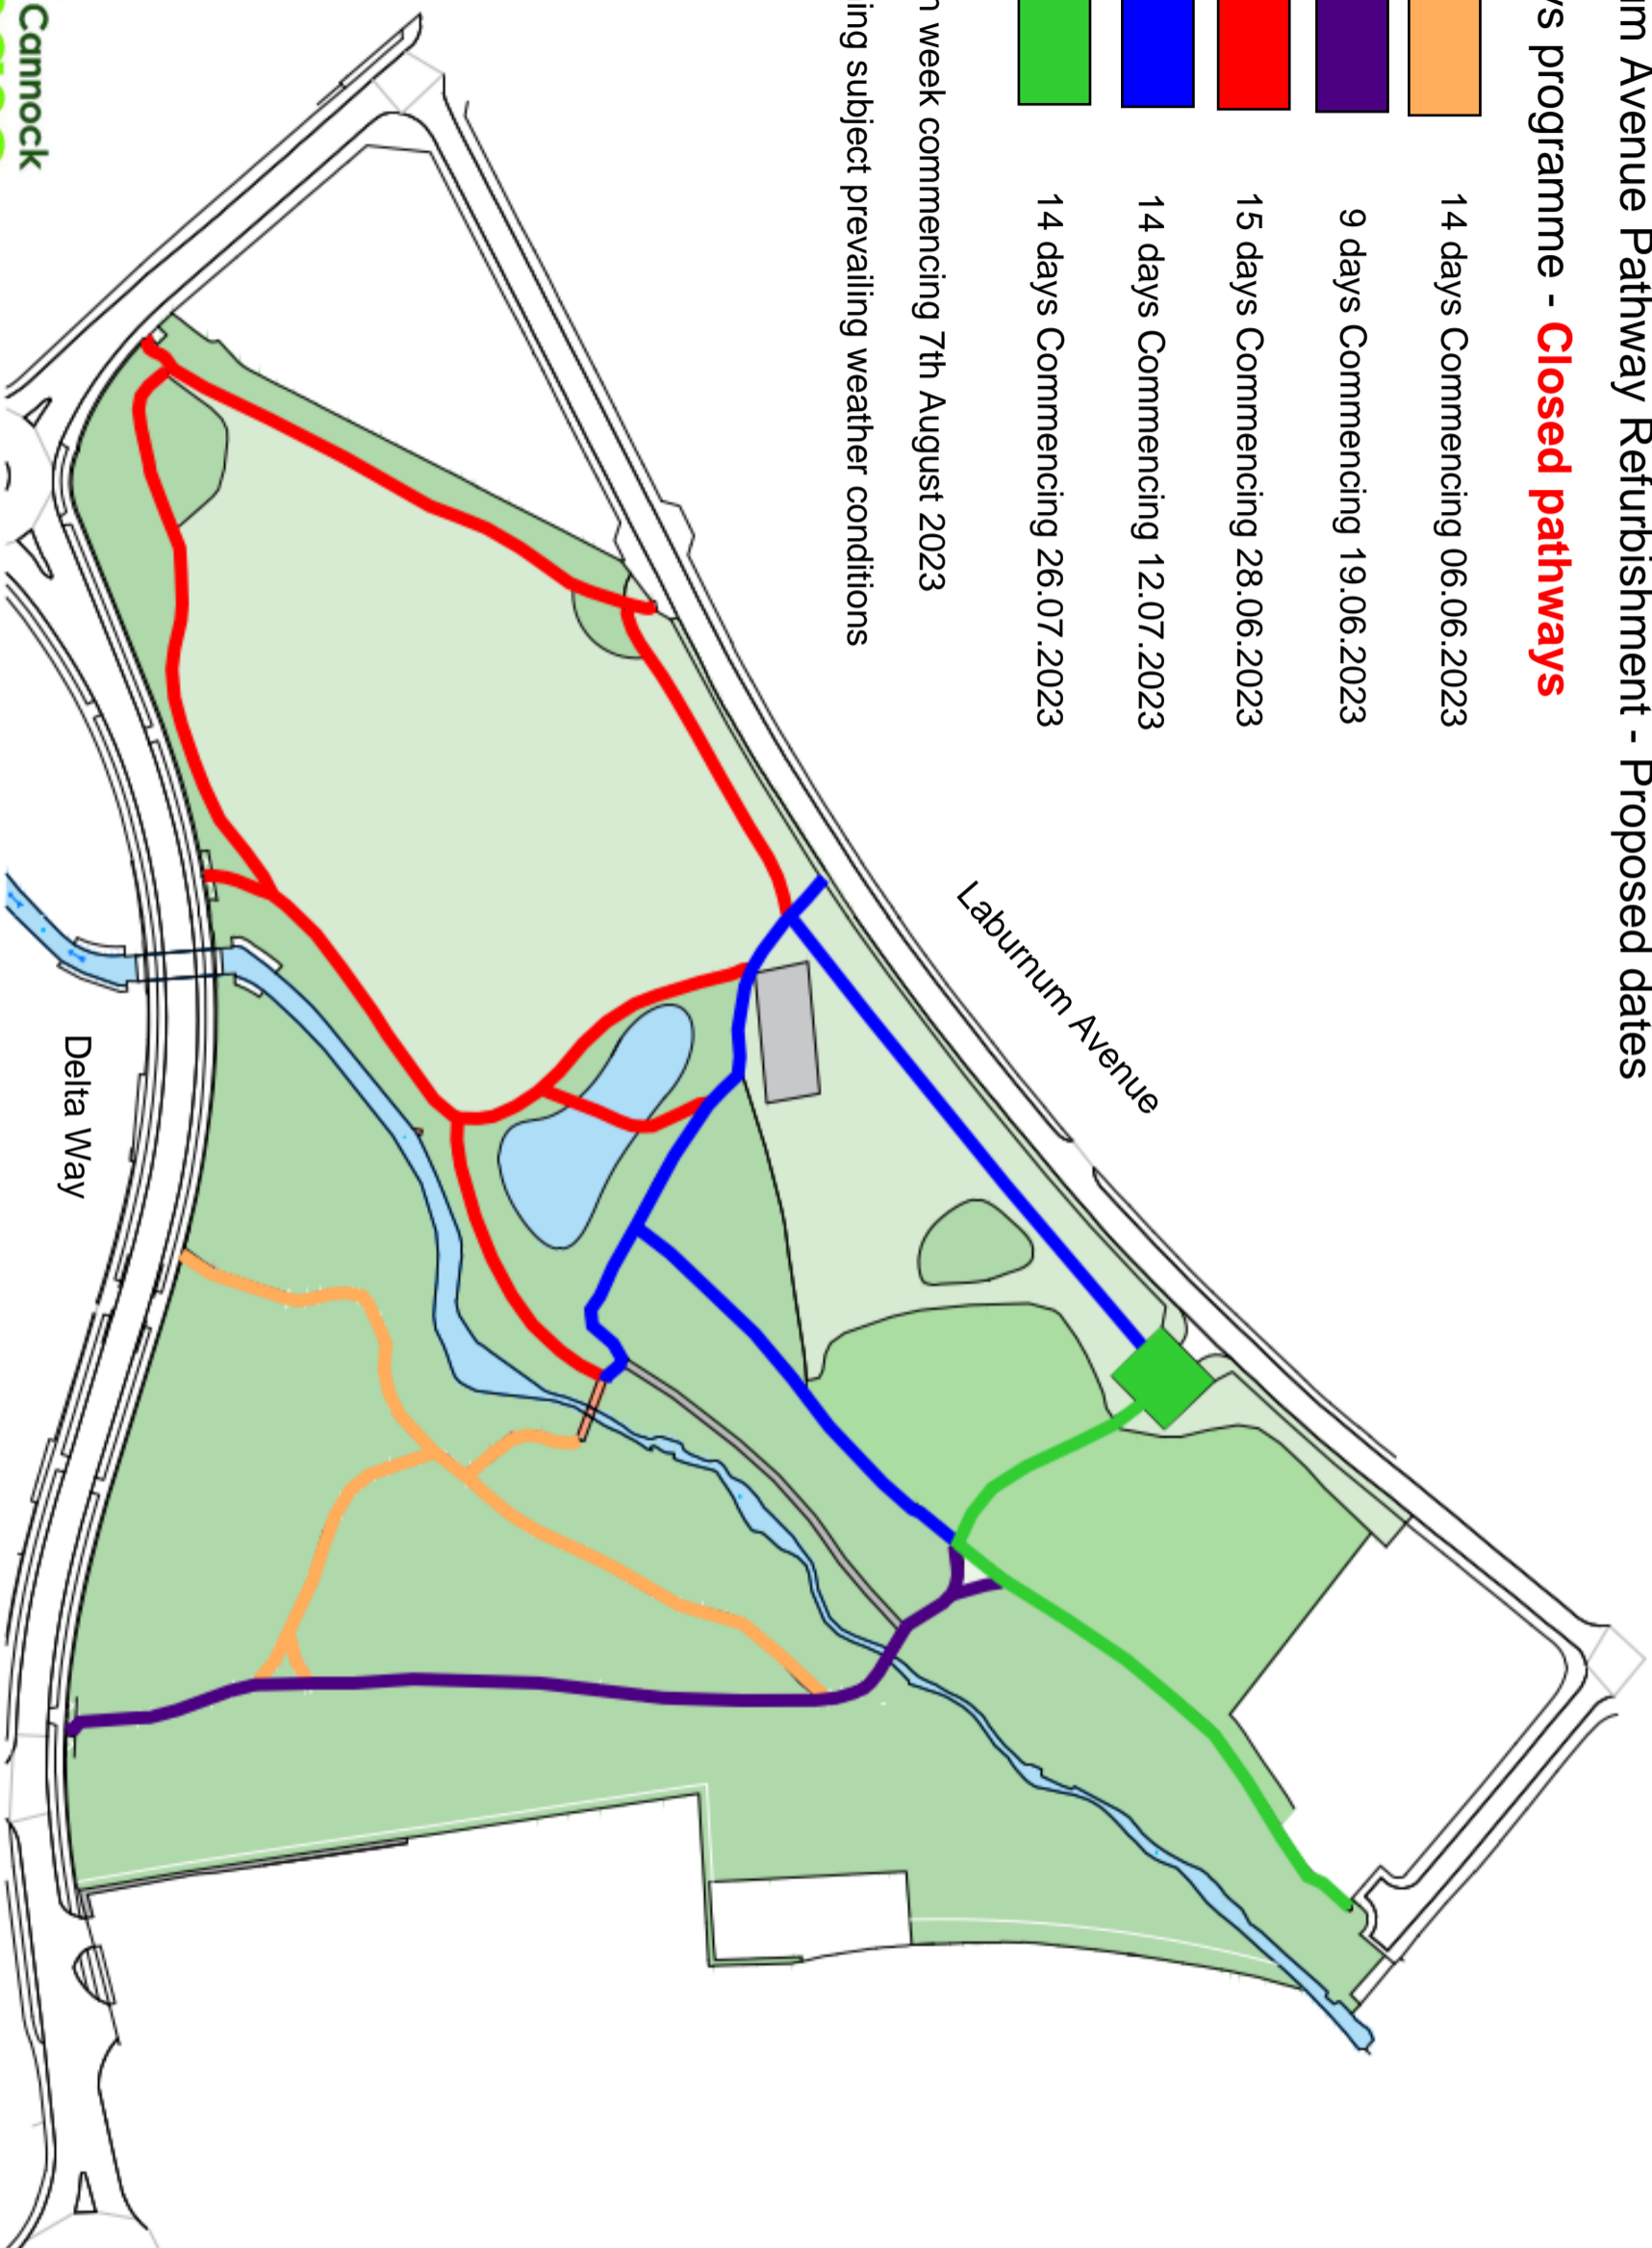

Dwg No.
ST/9/LA/R2022/P - 001

25th May 2023